


FIELD CONNECTIONS WIRES --- 18 GAUGE
 POINT WIRES----- 22 GAUGE
 STATION WIRES----- 22 GAUGE

NOTE: RUN OVER 1000 FT INCREASE
 FIELD CONNECTION WIRE TO 16 GAUGE

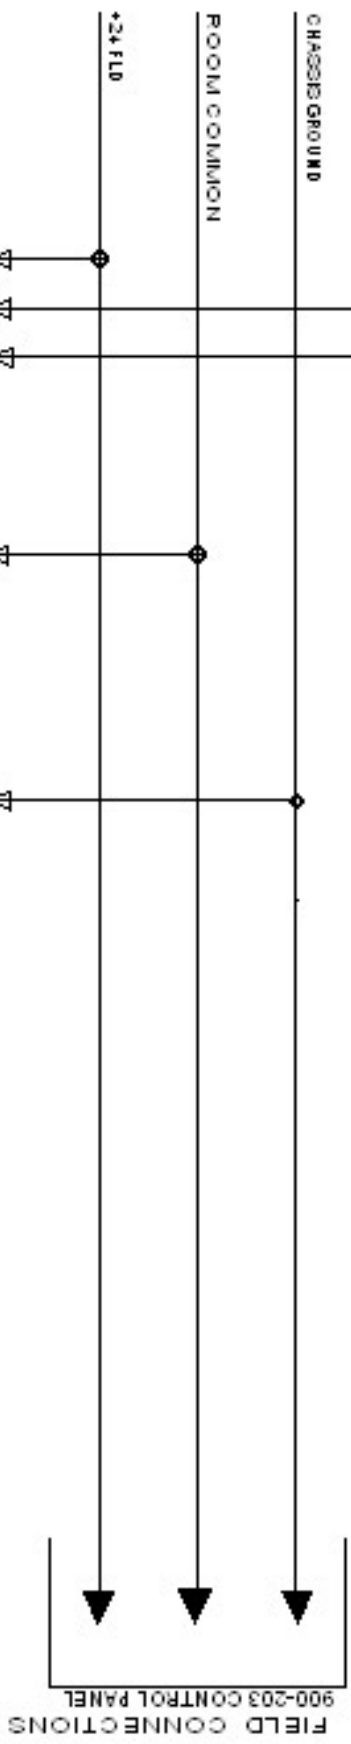

ACCOMMODATOR IS
 SUPPLIED WITH EACH
 PATIENT STATION. WIRES
 NOT USED MUST BE
 ELECTRICALLY ISOLATED

900-530
 900-531
 900-532

Engineered Electronics, Inc 4301 Industrial Access Road Douglasville, Ga. 30134	
TITLE	
TYPICAL VISUAL PATIENT STATION	
SIZE	DRAWING NO.
A	102-003
SCALE	DATE
	4-9-02
REV	