

FIELD CONNECTION WIRES-----18 GAGE
 POINT WIRES-----22 GAGE
 STATION WIRES-----22 GAGE
 AUDIO WIRES-----22 GAGE SHIELDED

**IT IS RECOMMENDED THAT A FIELD CONNECTION
 CABLE RUN FROM THE CONTROL PANEL BE LOOPED
 DOME LIGHT JUNCTION BOX TO DOME LIGHT
 JUNCTION BOX FOR EACH SIDE OF A HALL WAY.**


Engineered Electronics, Inc
 4301 Industrial Access Road
 Douglasville, Ga. 30134

TITLE
STAFF / DUTY STATION

SIZE A	DRAWING NO. 104-002	REV 10-04-05
SCALE	DATE 05-27-05	

NOTE!
 RUNS OVER 1000FT INCREASE FIELD
 CONNECTION WIRES TO 16 GAGE
 *A CONNECTOR IS SUPPLIED
 WITH EACH PATIENT STATION.
 WIRES NOT USED MUST BE
 ELECTRICALLY ISOLATED.

POINT (1-80)
 900-203 CONTROL

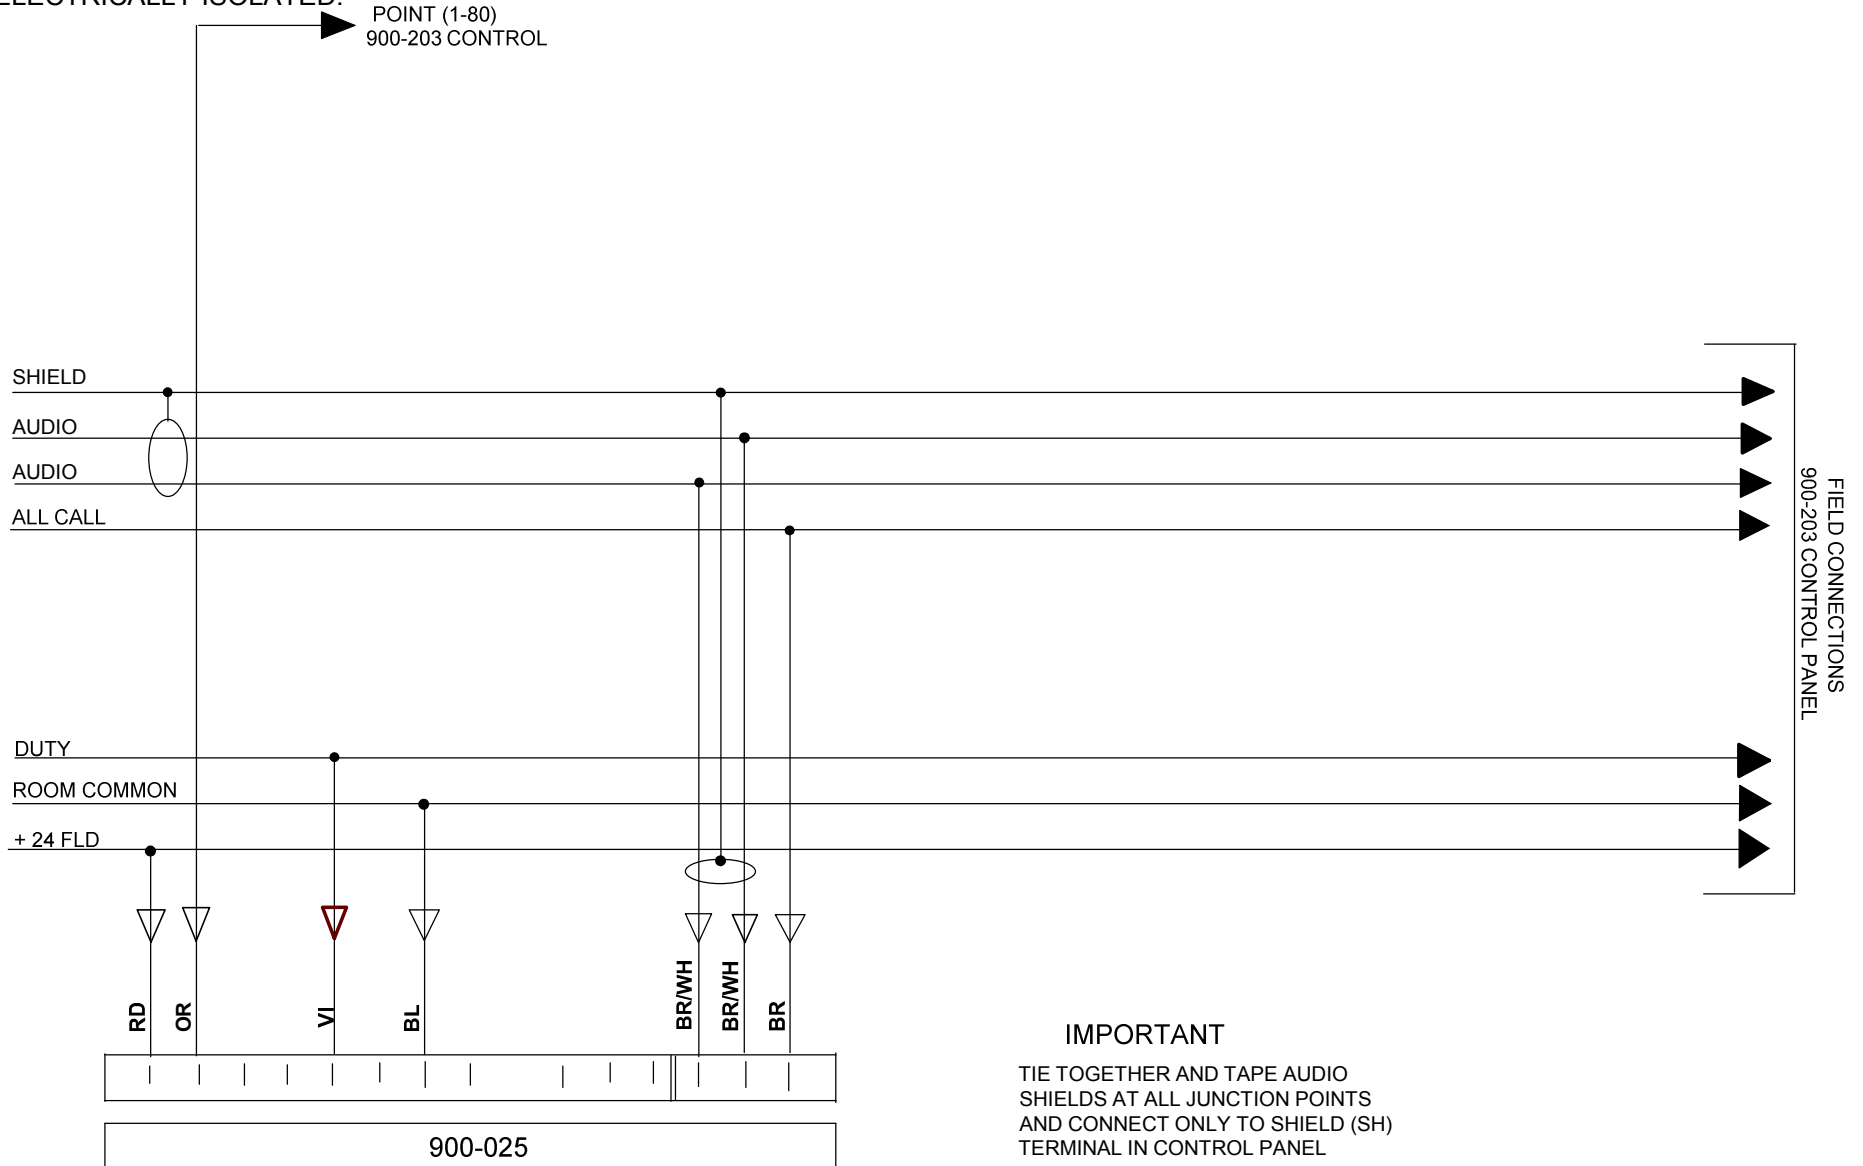

IMPORTANT
 TIE TOGETHER AND TAPE AUDIO
 SHIELDS AT ALL JUNCTION POINTS
 AND CONNECT ONLY TO SHIELD (SH)
 TERMINAL IN CONTROL PANEL